



**CITY OF MELROSE**  
**PUBLIC WORKS COMMITTEE**  
**AGENDA • NOVEMBER 14, 2022**

---

Council Chamber, First Floor, Melrose City Hall Committee Meeting  
562 Main Street, Melrose, MA 02176

7:30 PM

---

The public should take notice that the Melrose City Council may, on certain occasions, have a quorum in attendance due to standing committees of the City Council consisting of both voting and non-voting members. Members attending this duly posted meeting are participating and deliberating only in conjunction with the business of the standing committee.

## **I. CALL TO ORDER**

Shawn M. MacMaster	Chair
Ryan Williams	Vice Chair
Jack Eccles	
Mark Garipay	
Manjula Karamcheti	
Christopher Cinella	President, ex officio

## **II. PUBLIC COMMENT**

Remote Link for Public Comment:

<https://cityofmelrose-org.zoom.us/j/99081483447?pwd=Nm1hT3R1Z3l2cWJ3bTZkdVBzbW1Kdz09>

## **III. PETITIONS**

1. **PET-2023-1:** Petition of Mass Electric Company d/b/a National Grid & Verizon for Joint Pole Locations as shown on Plan attached No. #30440731. (Public Hearing - Monday, November 14th at 8:00 P.M.)

*Sponsored by:* Mayor Paul Brodeur

*From:* City Council

REFER TO COMMITTEE

## **IV. ADJOURNMENT**

**nationalgrid**

CITY CLERK MELROSE-MA  
2022 OCT 3 PM 12:44

September 22, 2022

City of Melrose

To Whom It May Concern:

Enclosed please find a petition of NATIONAL GRID and VERIZON, covering joint NATIONAL GRID-VERIZON pole location(s)

If you have any questions regarding this permit please contact:

Please notify National Grid's Vincent LoGuidice of the hearing date / time at 978-725-1392 or [Vincent.LoGuidice@NationalGrid.com](mailto:Vincent.LoGuidice@NationalGrid.com).

If this petition meets with your approval, please return an executed copy to each of the above named Companies.

National Grid Contact: Vincent LoGuidice; 1101 Turnpike Street; North Andover, MA 01845

Very truly yours,

Bob Coulter  
Supervisor, Distribution Design

Enclosures

Attachment: ngrid Joint Pole 22.10.17 (PET-2023-1 : Verizon & Mass. Electric - Joint Pole installations)

Questions contact – Richard Paz 781-907-4942

**PETITION FOR JOINT OR IDENTICAL POLE LOCATIONS**

North Andover, Massachusetts

To the City Council  
Of Melrose, Massachusetts

Massachusetts Electric Company d/b/a National Grid and Verizon New England, Inc requests permission to locate poles, wires, and fixtures, including the necessary sustaining and protecting fixtures, along and across the following public way:

Ashland St - National Grid to install 3 JO Poles and Remove 1 JO Pole on Ashland St beginning at a point approximately 20 feet south of the centerline of the intersection of Franklin St. Install 2 new poles and replace 1 pole with anchor for 3 line voltage regulators.

Location approximately as shown on plan attached

Wherefore it prays that after due notice and hearing as provided by law, it be granted a location for and permission to erect and maintain poles and wires, together with such sustaining and protecting fixtures as it may find necessary, said poles to be erected substantially in accordance with the plan filed herewith marked – Ashland St – Melrose – Massachusetts.

No.# 30440731 August 17, 2022

Also for permission to lay and maintain underground laterals, cables, and wires in the above or intersecting public ways for the purpose of making connections with such poles and buildings as each of said petitioners may desire for distributing purposes.


Your petitioner agrees to reserve space for one cross-arm at a suitable point on each of said poles for the fire, police, telephone, and telegraph signal wires belonging to the municipality and used by it exclusively for municipal purposes.

Massachusetts Electric Company d/b/a  
NATIONAL GRID *Bob Coulter*  
BY \_\_\_\_\_  
Engineering Department

VERIZON NEW ENGLAND, INC.  
BY \_\_\_\_\_  
Manager / Right of Way

Attachment: ngrid Joint Pole 22.10.17 (PET-2023-1 : Verizon & Mass. Electric - Joint Pole installations)

SKETCH TO ACCOMPANY PETITION  
NATIONAL GRID SEEKING PERMISSION TO  
INSTALL 2 NEW POLES AND REPLACE 1 POLE  
AND GUY WIRE ON P272 FOR 3 LINE  
REGULATORS AT THE LOCATION SHOWN BELOW

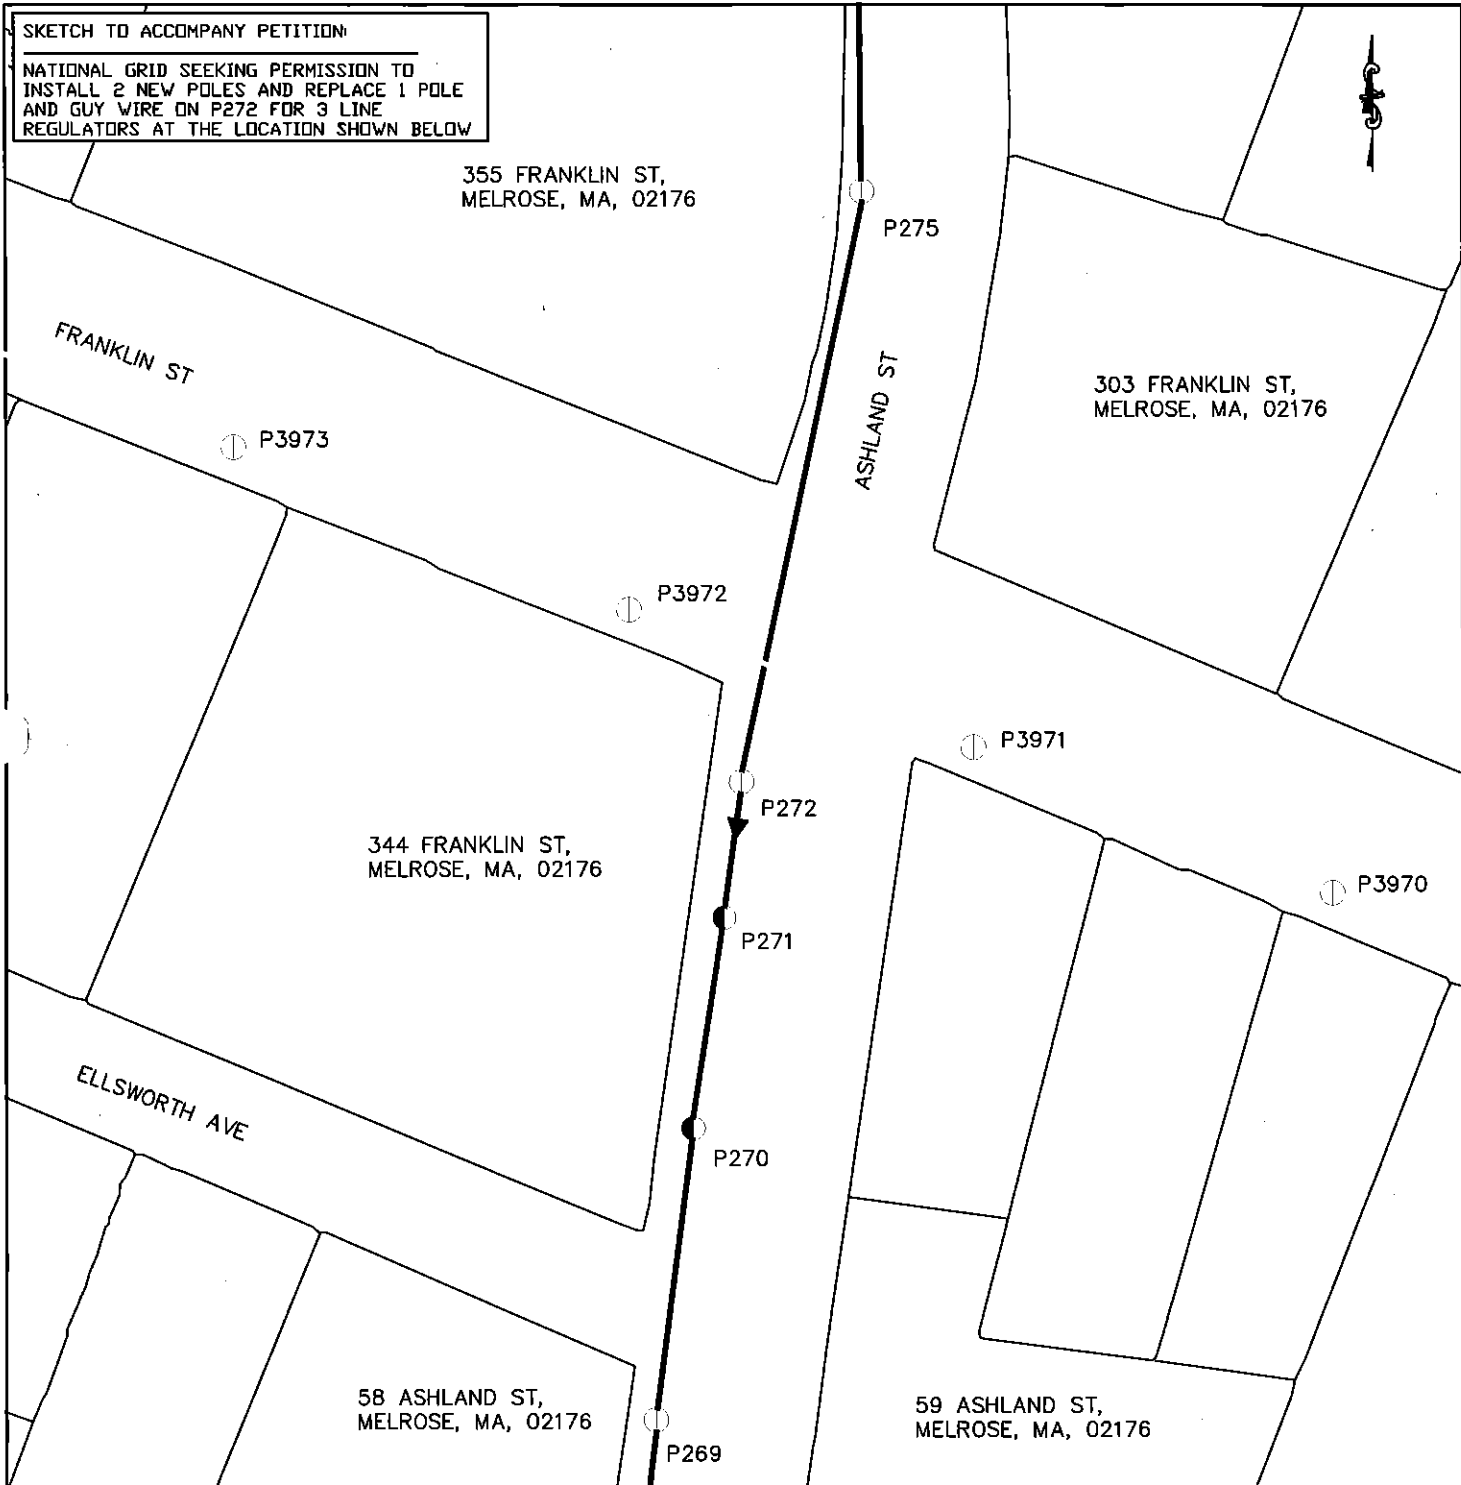

LEGEND	
	EXISTING J/O POLE
	PROPOSED J/O POLE
	OH SECONDARY
	OH PRIMARY
	SPAN GUY
	INSTALL NEW ANCHOR AND GUY

MELROSE TOWN PETITION

Date: 7/12/2022  
 Designer: PAZRIC  
 WR: 30440731

344 FRANKLIN ST MELROSE, MA

Exhibit 'A' not to scale. The exact location of said facilities to be established upon the installation and erection of the facilities thereof

**nationalgrid**

Attachment: ngrid Joint Pole 22.10.17 (PET-2023-1 : Verizon & Mass. Electric - Joint Pole installations)